


NOTES  
 1 DO NOT SCALE THIS DRAWING  
 2 ALL DIMENSIONS TO BE CHECKED ON SITE  
 3 FINAL POSITIONS OF ALL EQUIPMENT TO BE AGREED ON SITE  
 4 THIS DRAWING IS SUBJECT TO COPYRIGHT AND IS NOT TO BE REPRODUCED IN PART OR WHOLE WITHOUT APPROVAL

**NB:**  
 SCHOOL TO CONSIDER SPECIFICATION OF ANY LACROSSE PITCH DRAINAGE / MAKING GOOD WORKS IN COMPLETION OF CONSTRUCTION WORKS

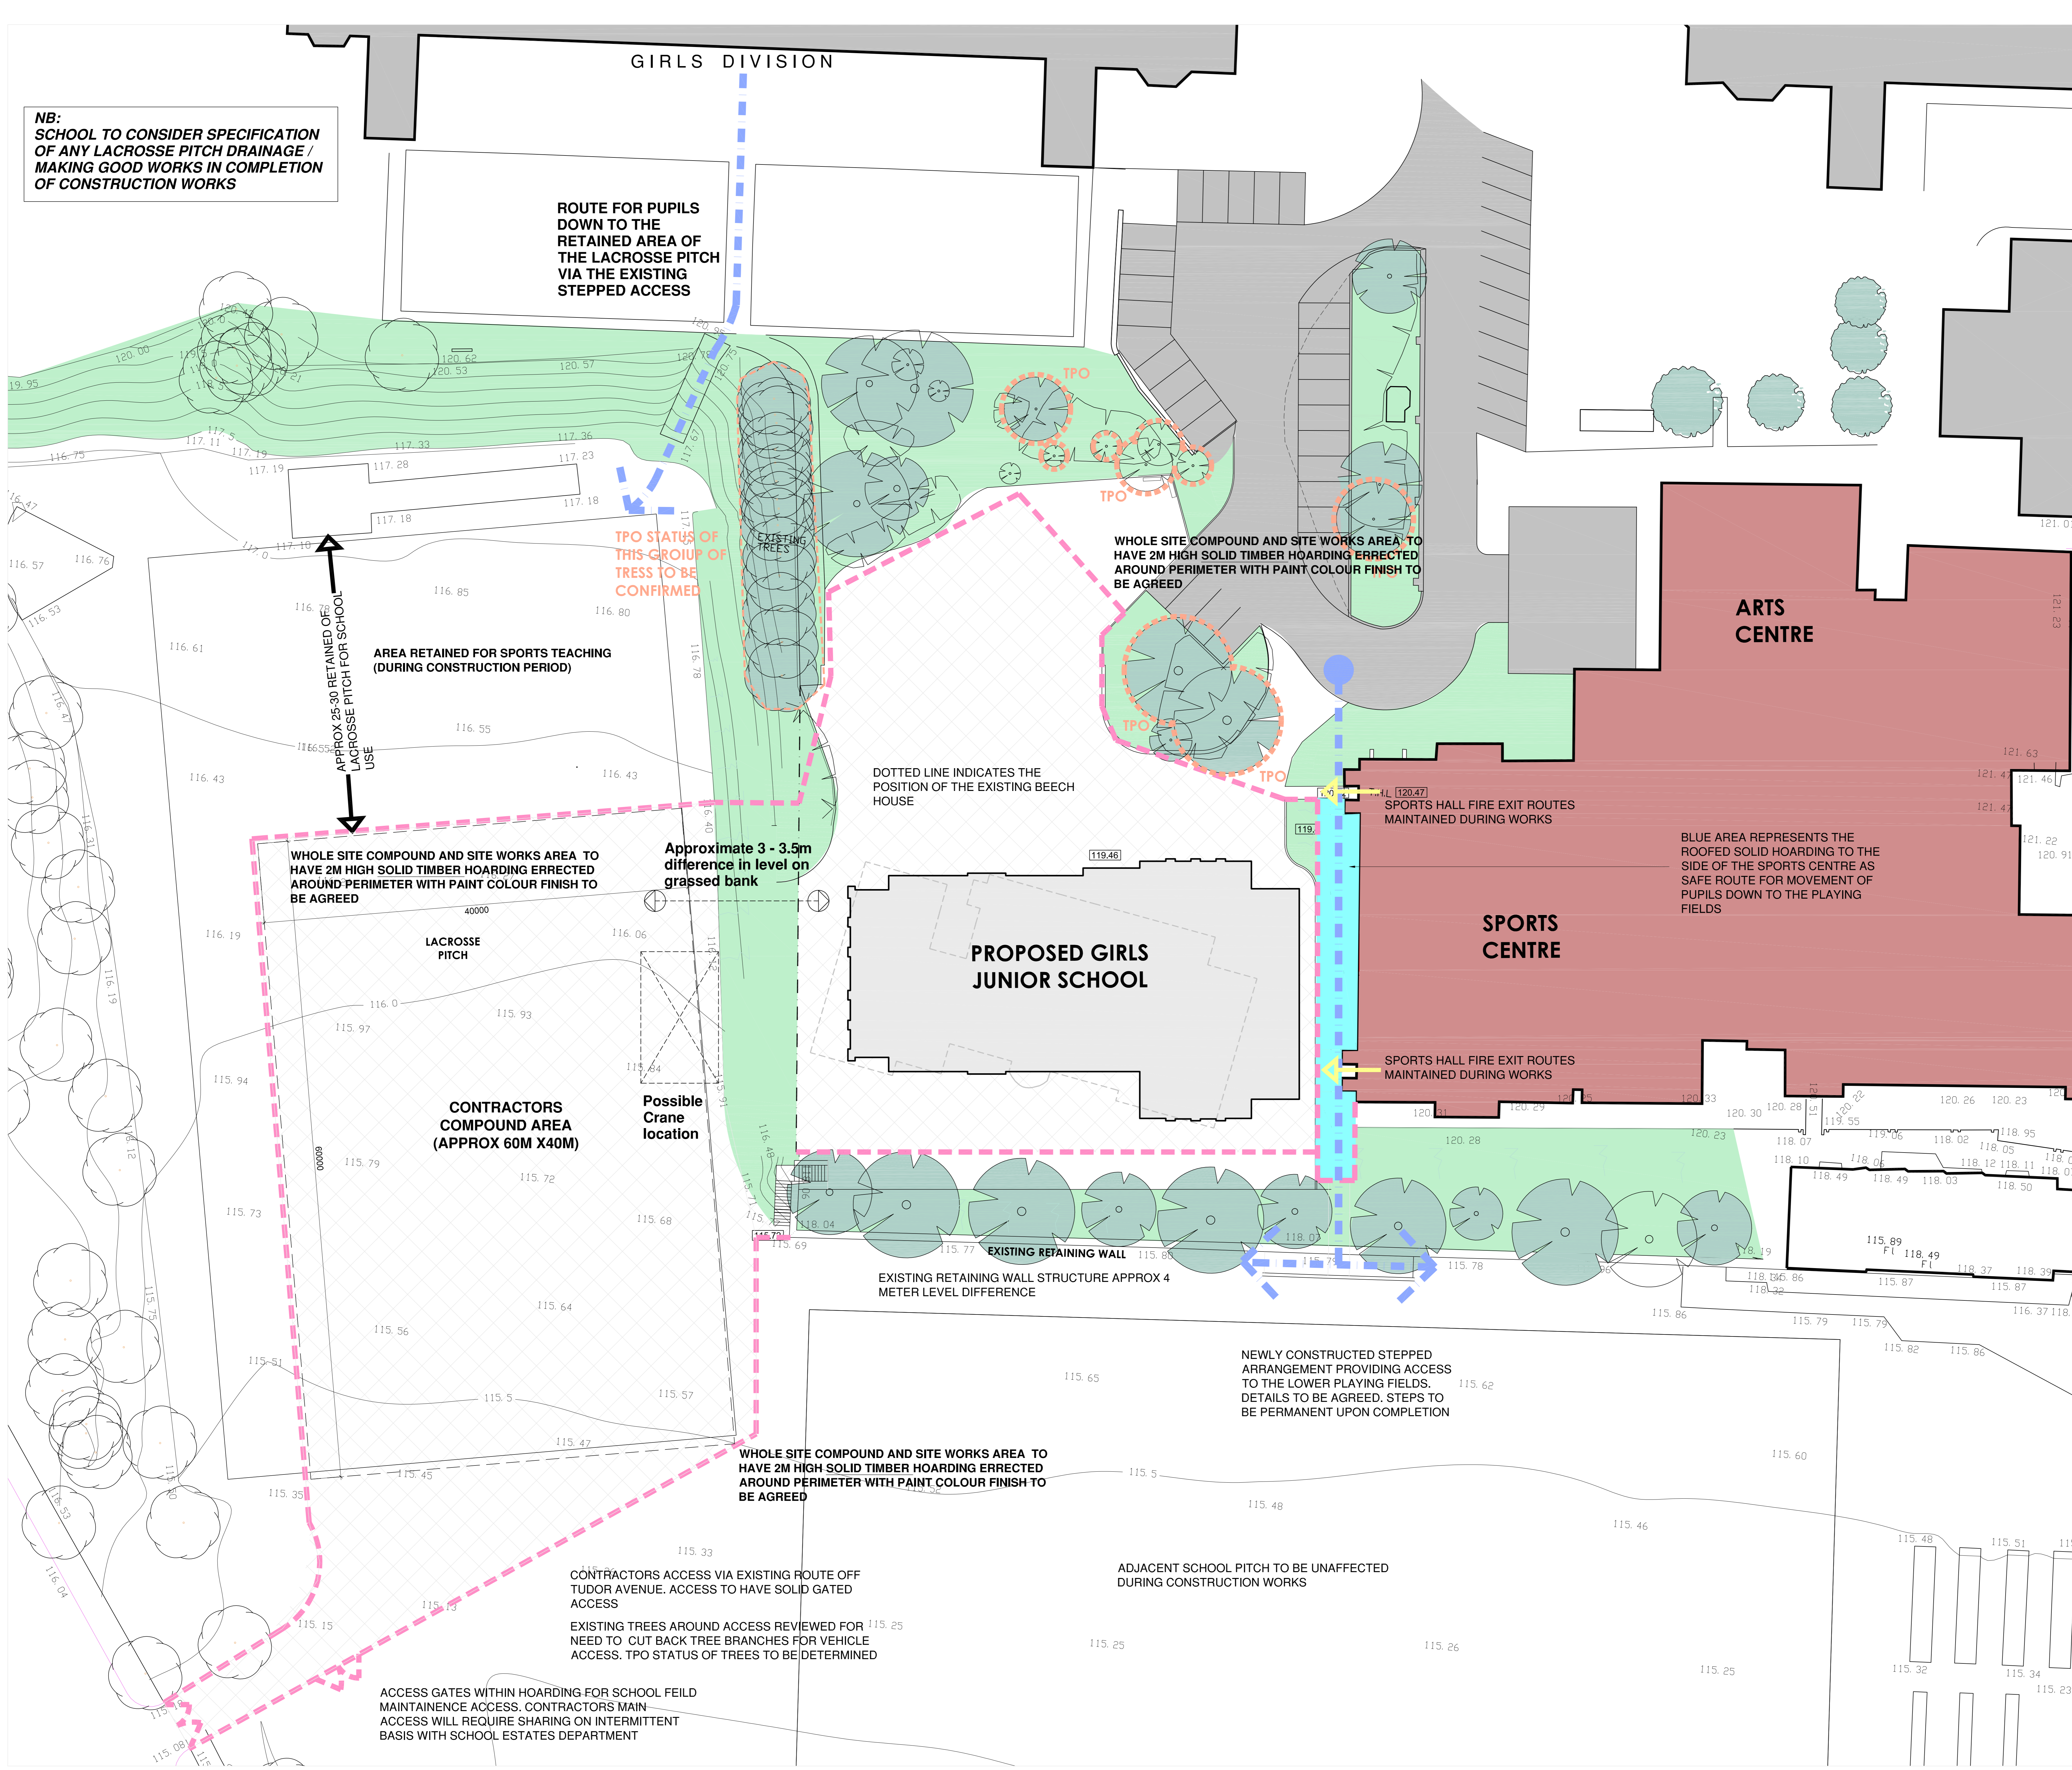

REVISION	DATE	DESCRIPTION

Client  
**Bolton School Governors**

Job/Project  
**Proposed Girls Junior School Development**

Drawing Title  
**Site Establishment Layout**

Drawn <b>D Brown</b>	Dwg No. <b>7055 - L111</b>	Rev. <b>1:200</b>
Date <b>01.12.08</b>	Scale <b>1:200</b>	

**CASSIDY + ASHTON**  
 Architects Planners Designers Building Surveyors  
 www.cassidy-ashton.co.uk cass@cas-ashton.co.uk

2 East Cliff  
 Brighton BN1 1AB  
 Tel: 01772 200500  
 Fax: 01772 820000

1 Regency Chambers  
 100 Regent Street  
 London W1B 2AH  
 Tel: 01753 433000  
 Fax: 01753 433015

